
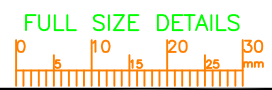
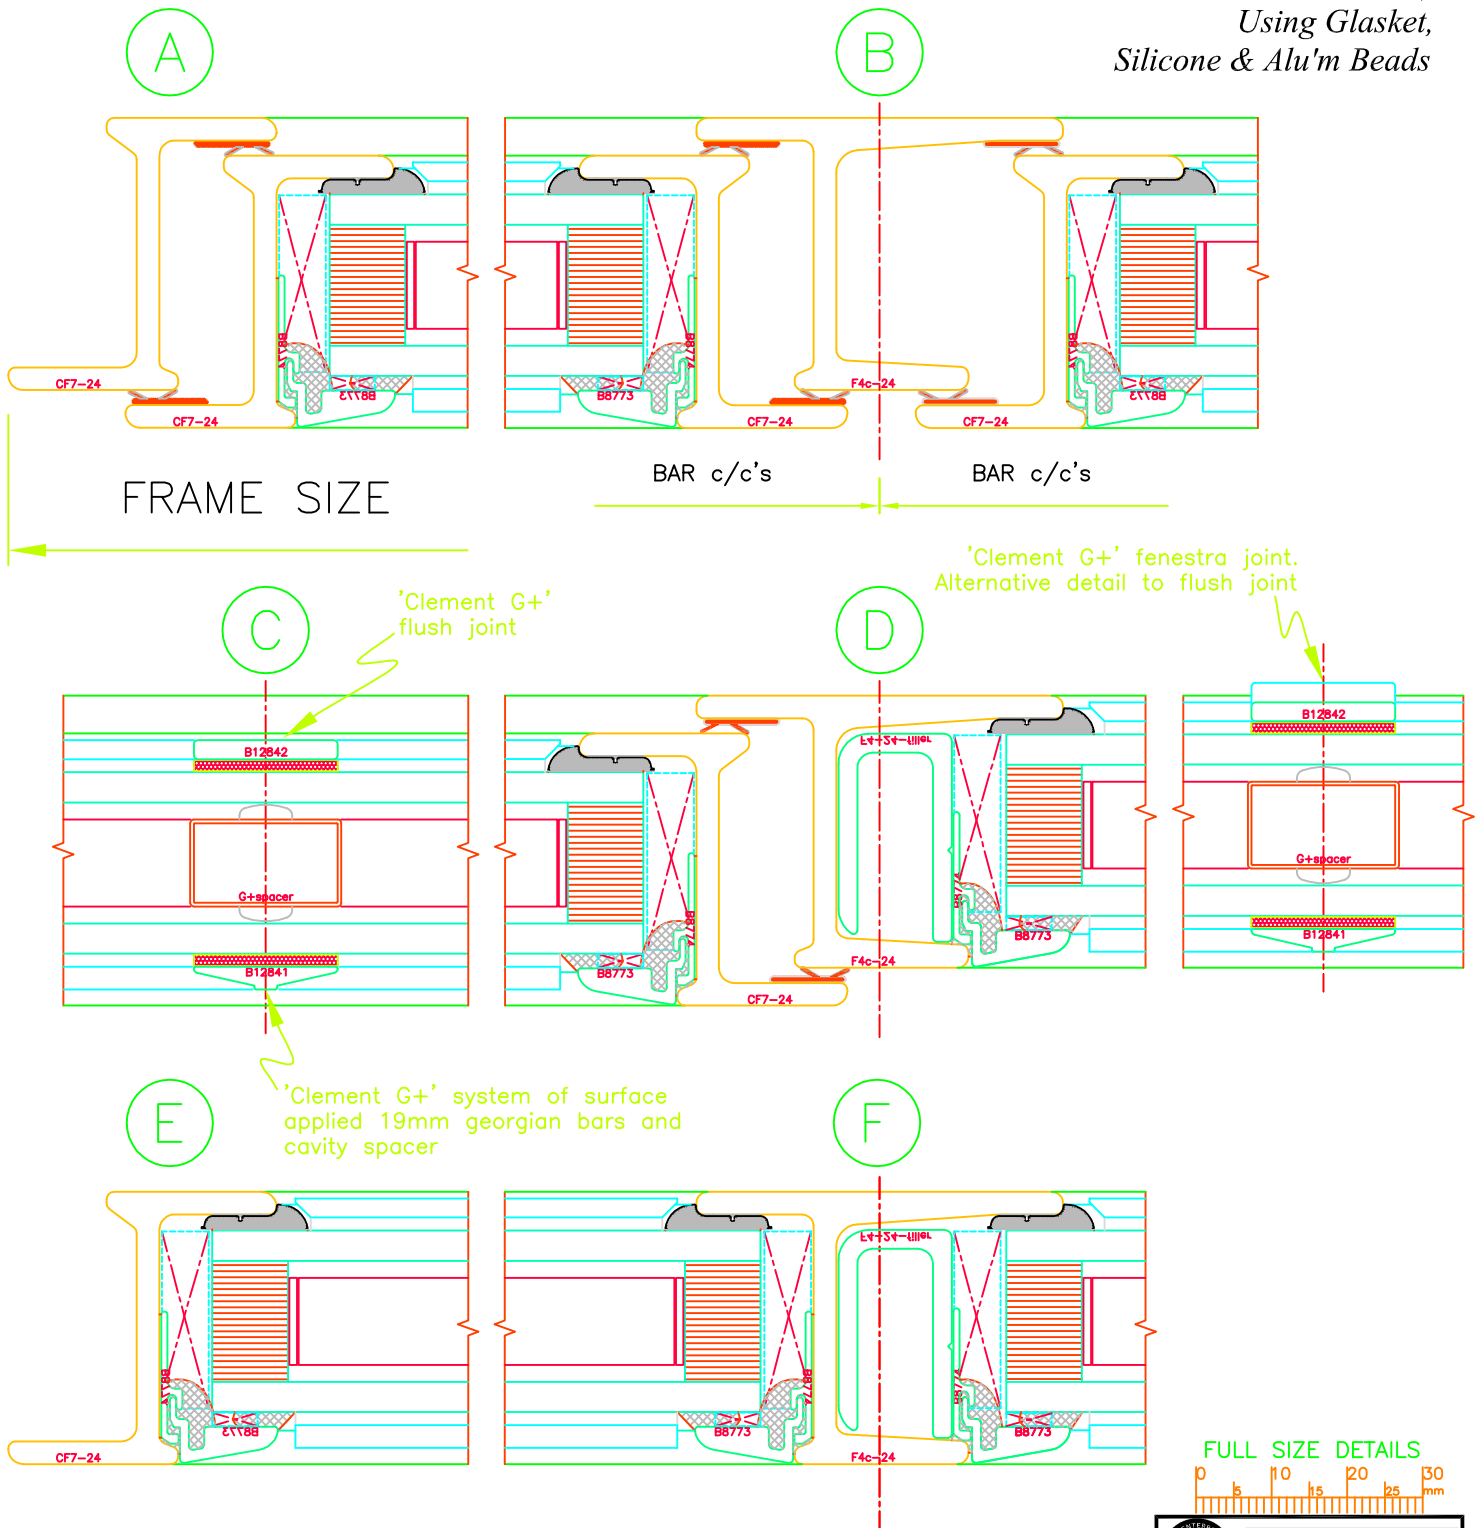


EB24 Section

Windows
UnEqual Leg
Site Double Glazed
with 24mm Units
(Having 'Clement G+'
19mm Geo Bars)
Using Glasket,
Silicone & Alu'm Beads

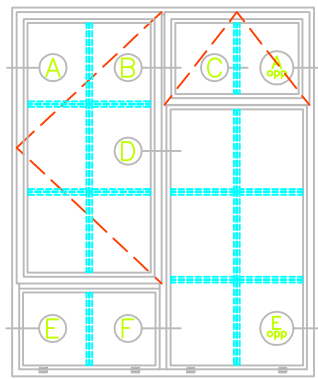

CSW B72G September 2006

(31.4) X1/2