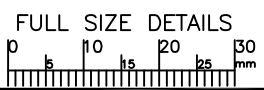
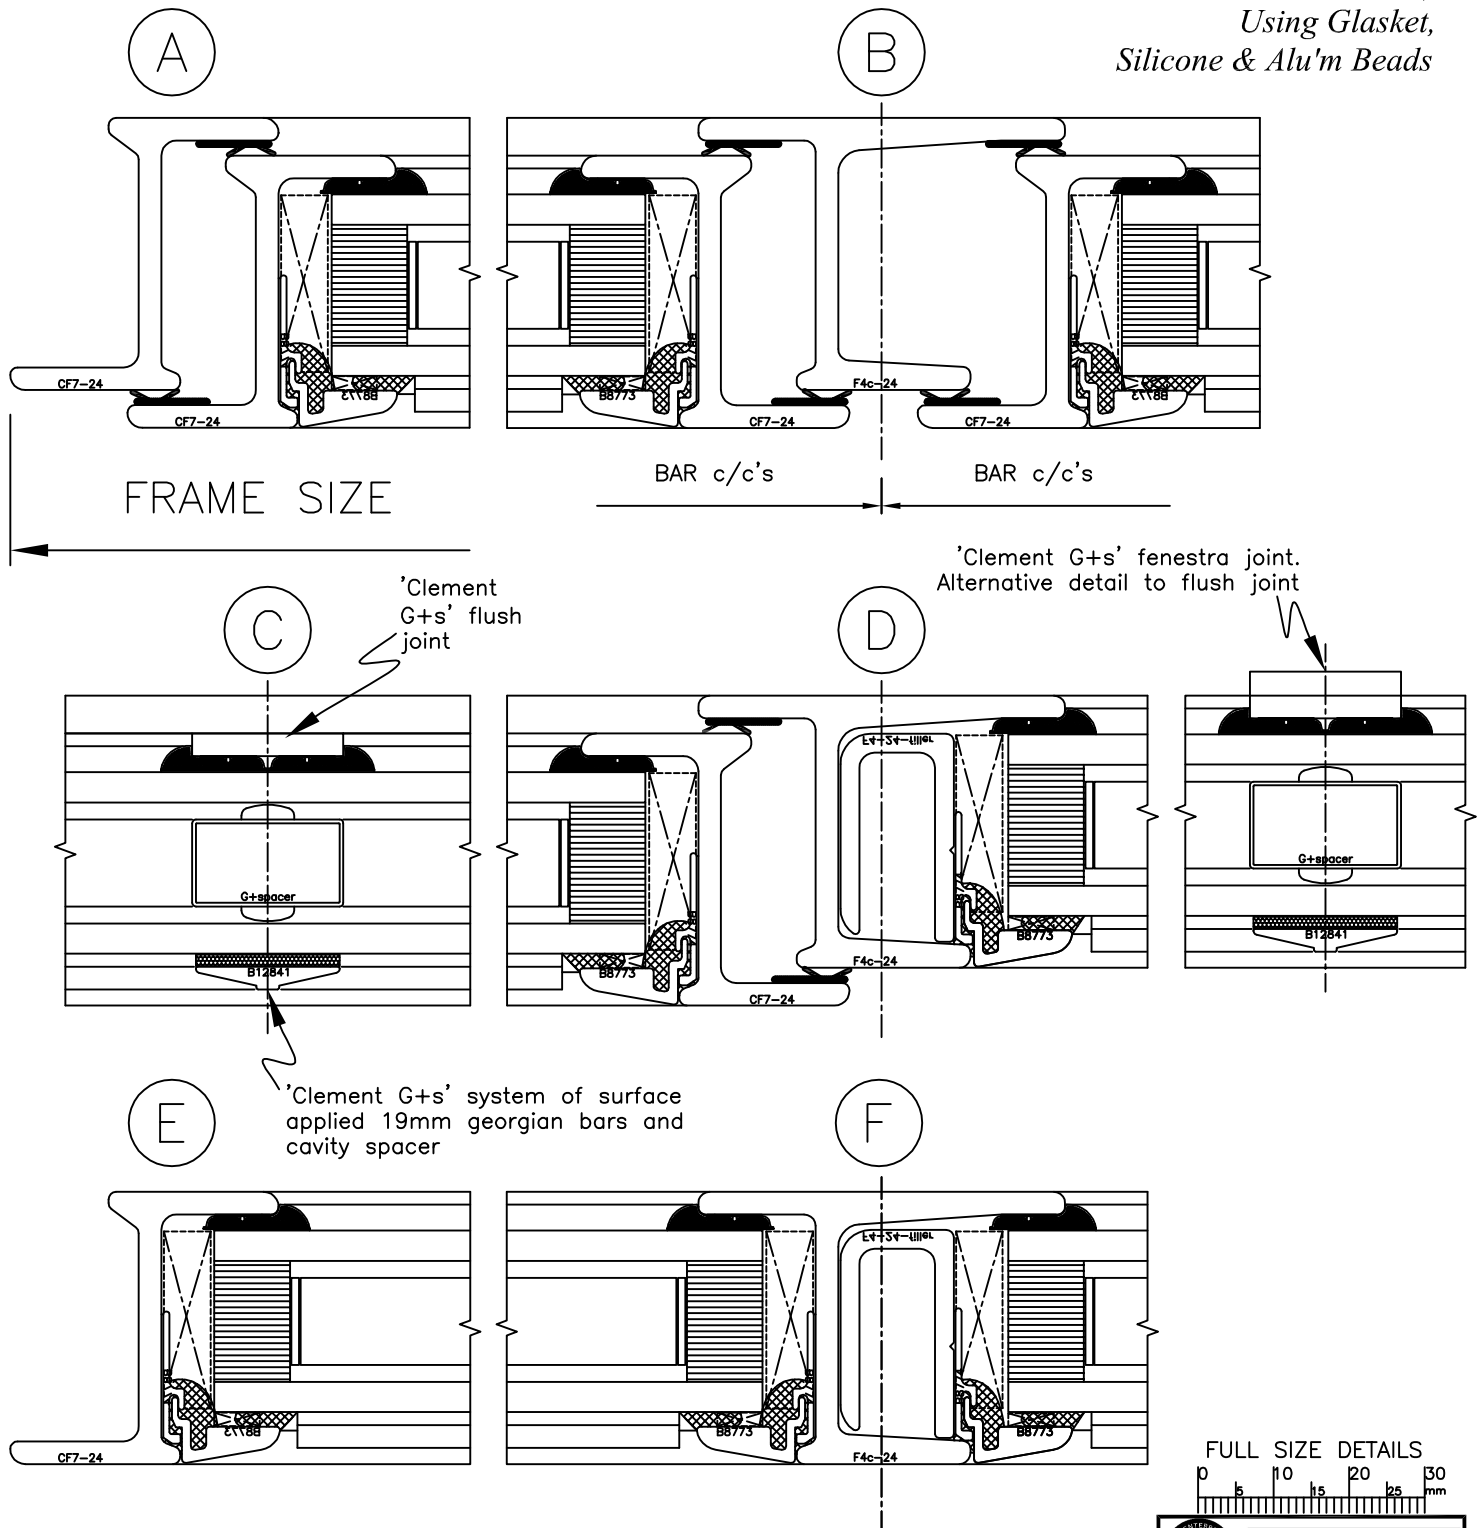
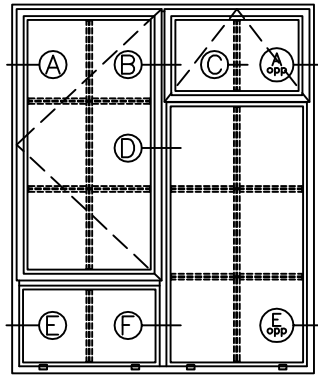



# EB24 Section

*Windows  
UnEqual Leg  
Site Double Glazed  
with 24mm Units  
(Having 'Clement G+s'  
19mm Geo Bars)  
Using Glasket,  
Silicone & Alu'm Beads*

(31.4) X1/2  
**CSW B76G**  
September 2006