



EB24 Section

*Open-Out Doors
UnEqual Leg
Site Double Glazed
with 24mm Safety Units
Using Glazing Tape,
Silicone & Alu'm Beads*

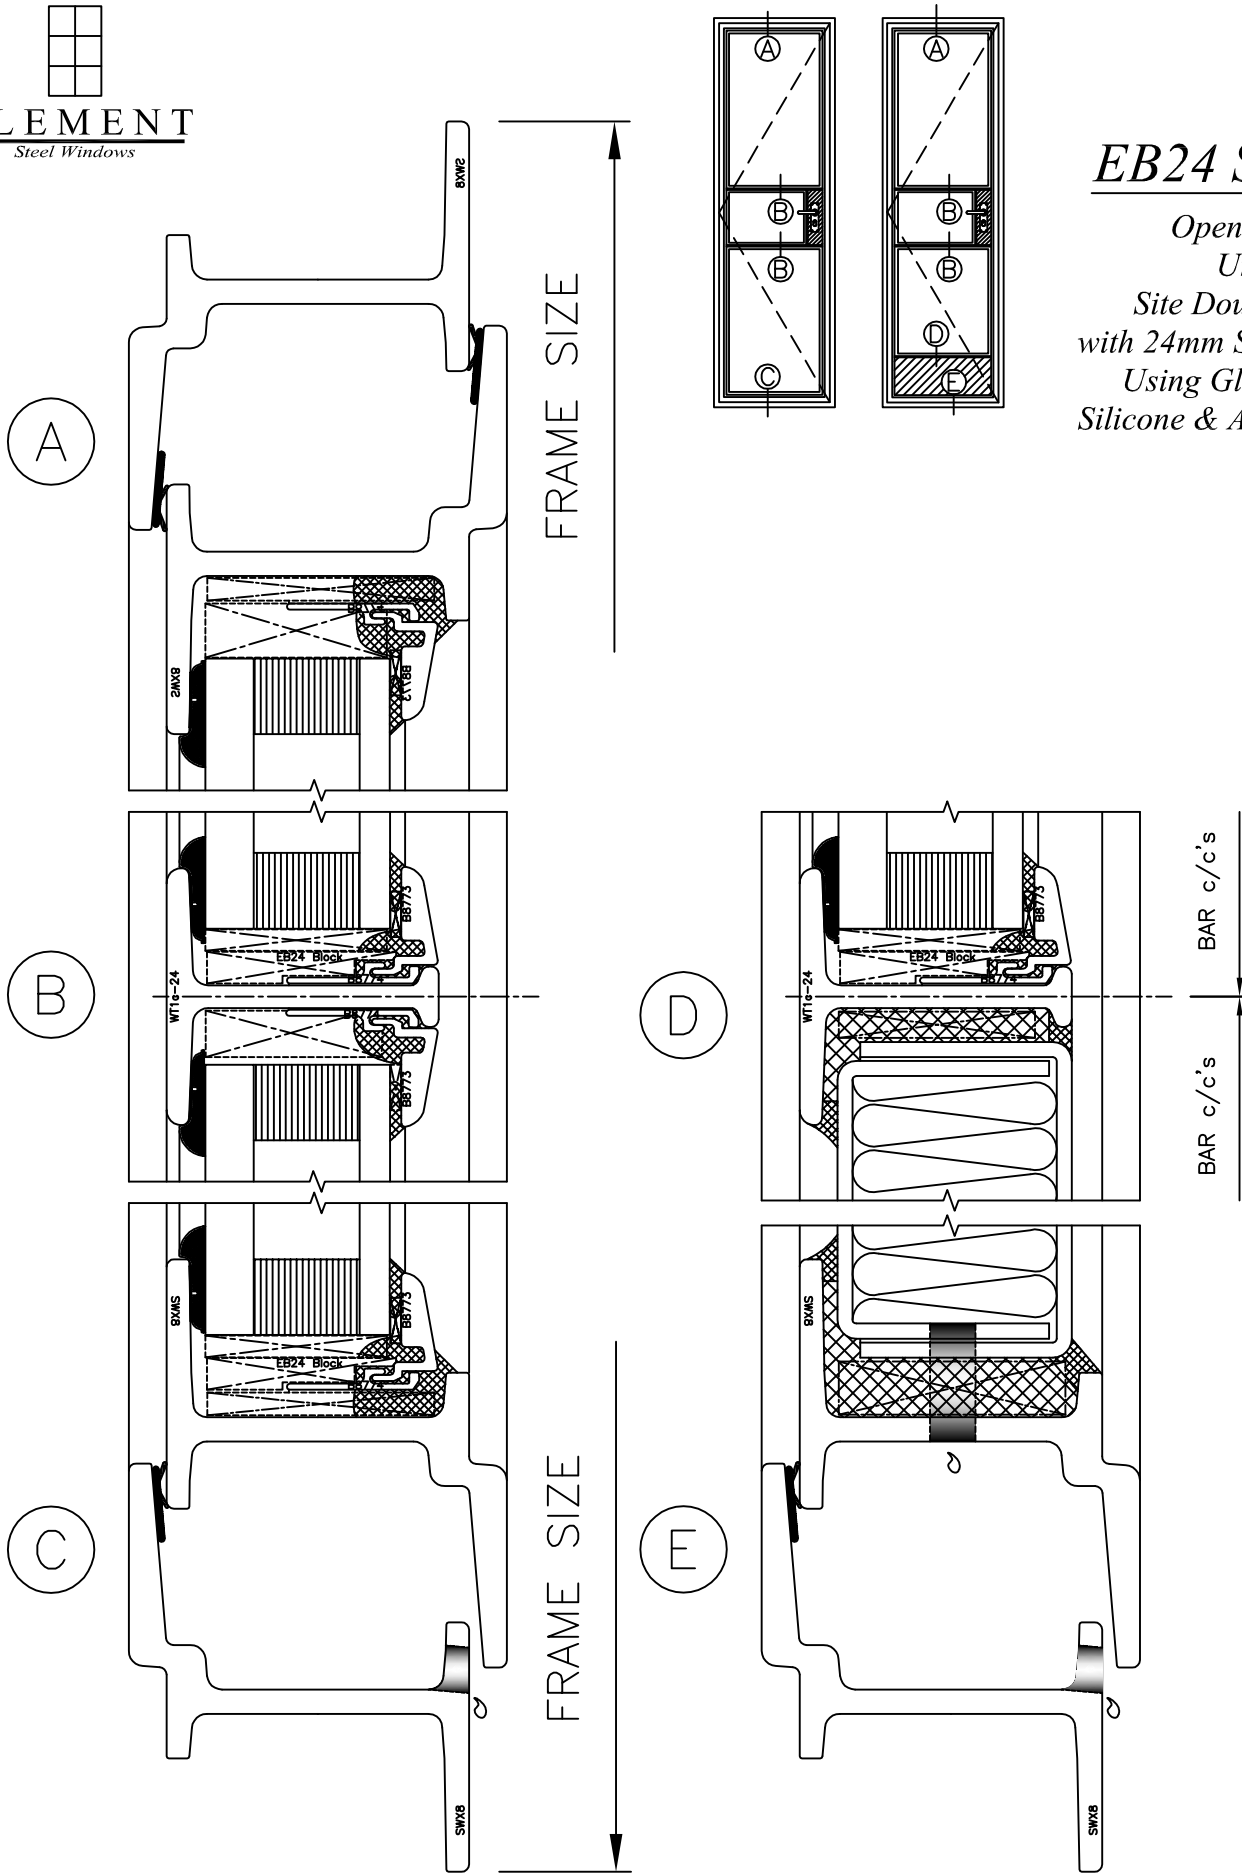

OPEN-OUT DOORS

FULL SIZE DETAILS

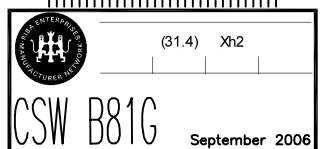CSW B81G
September 2006