
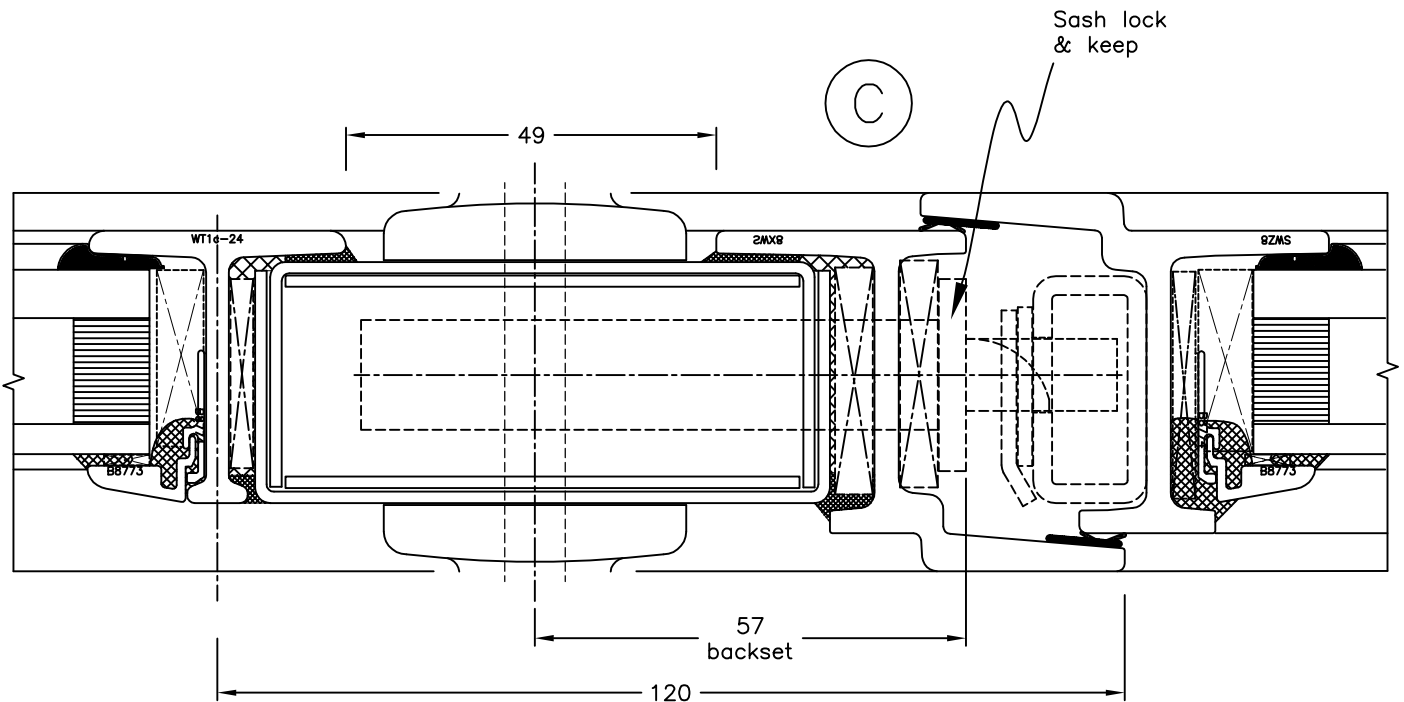
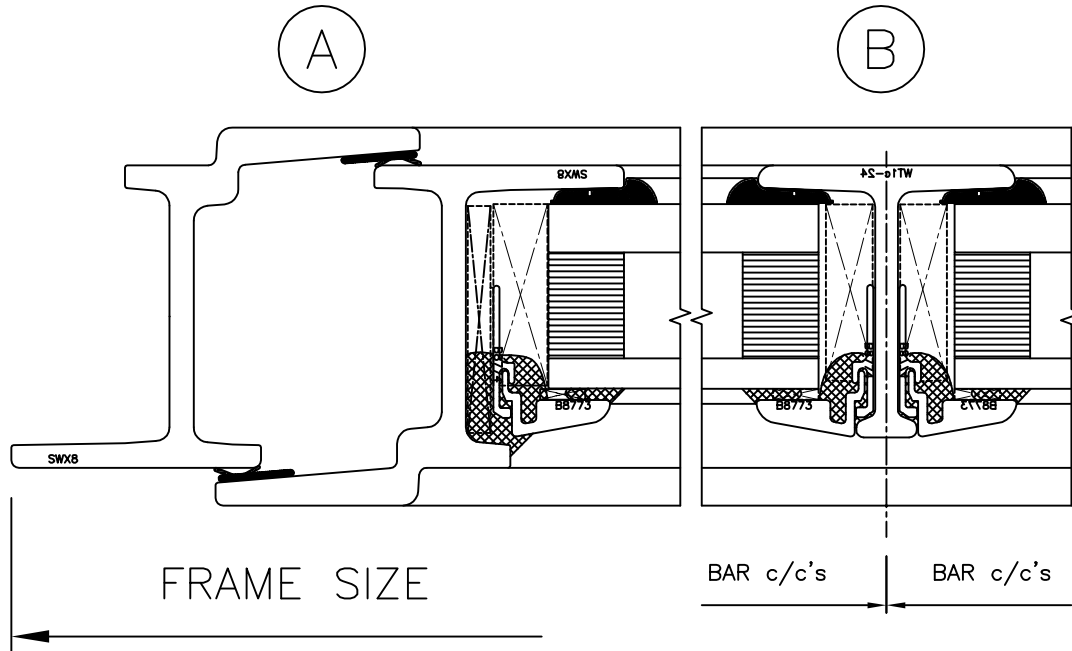


# EB24 Section

Open-Out Doors  
UnEqual Leg  
Site Double Glazed  
with 24mm Safety Units  
Using Glasket,  
Silicone & Alu'm Beads

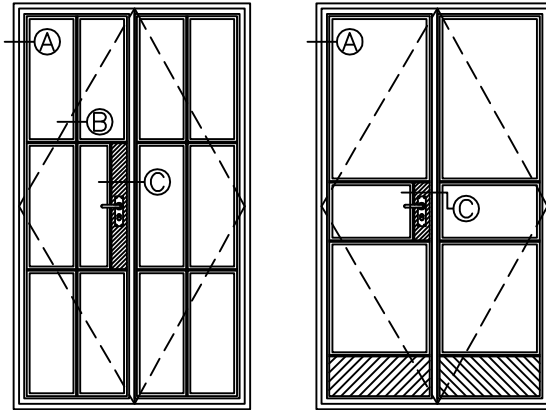

## OPEN-OUT DOORS

FULL SIZE DETAILS  
0 5 10 15 20 25 30 mm