

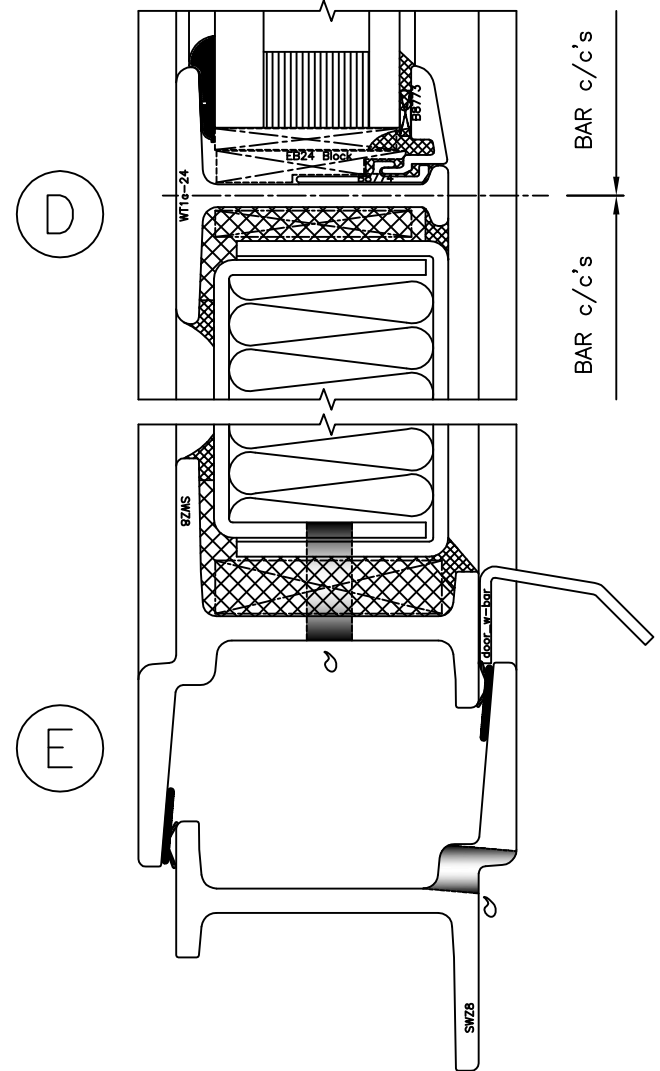


# EB24 Section

Open-In Doors  
UnEqual Leg  
Site Double Glazed  
with 24mm Safety Units  
Using Glazing Tape,  
Silicone & Alu'm Beads

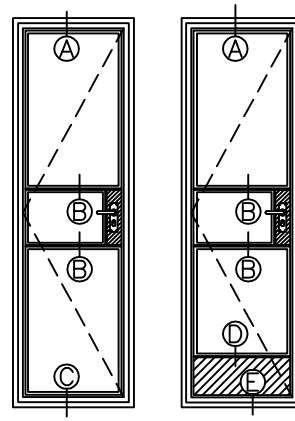

## OPEN-IN DOORS

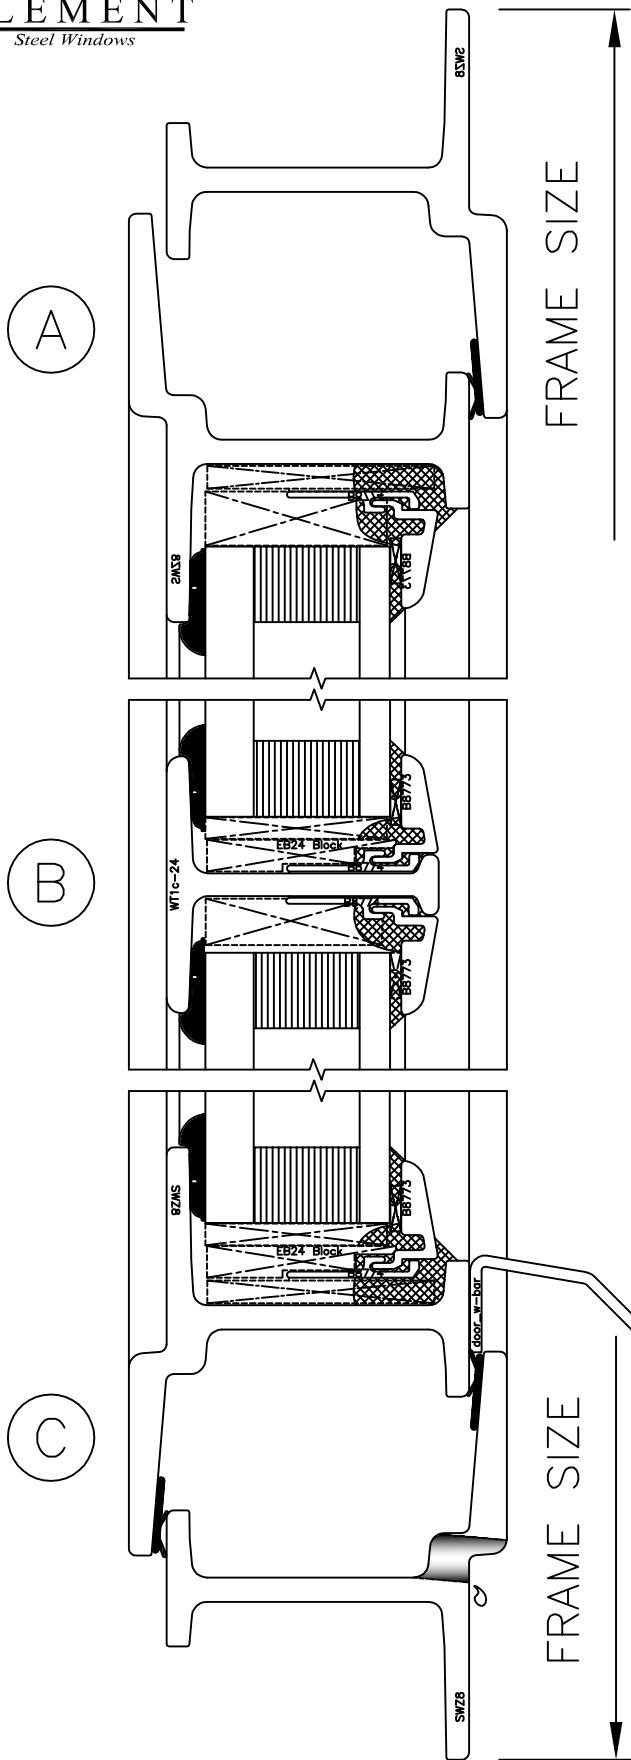