
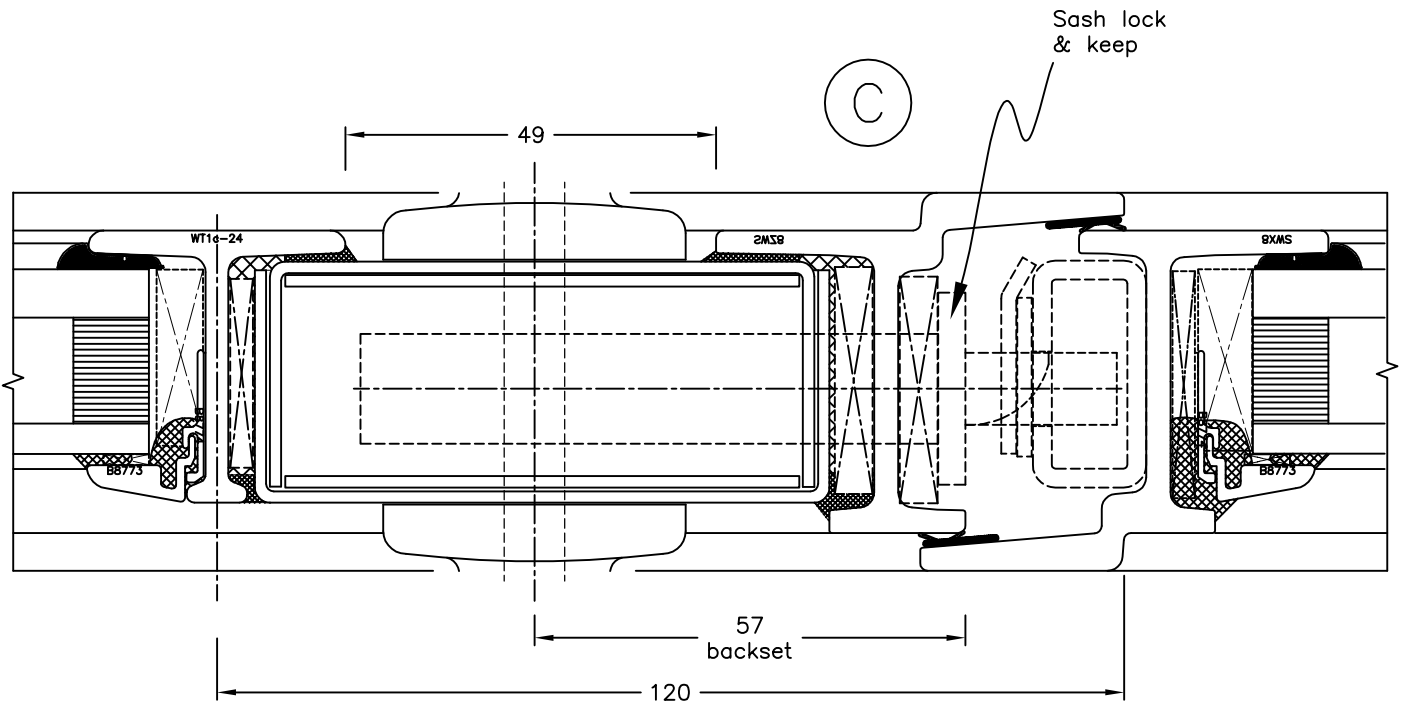
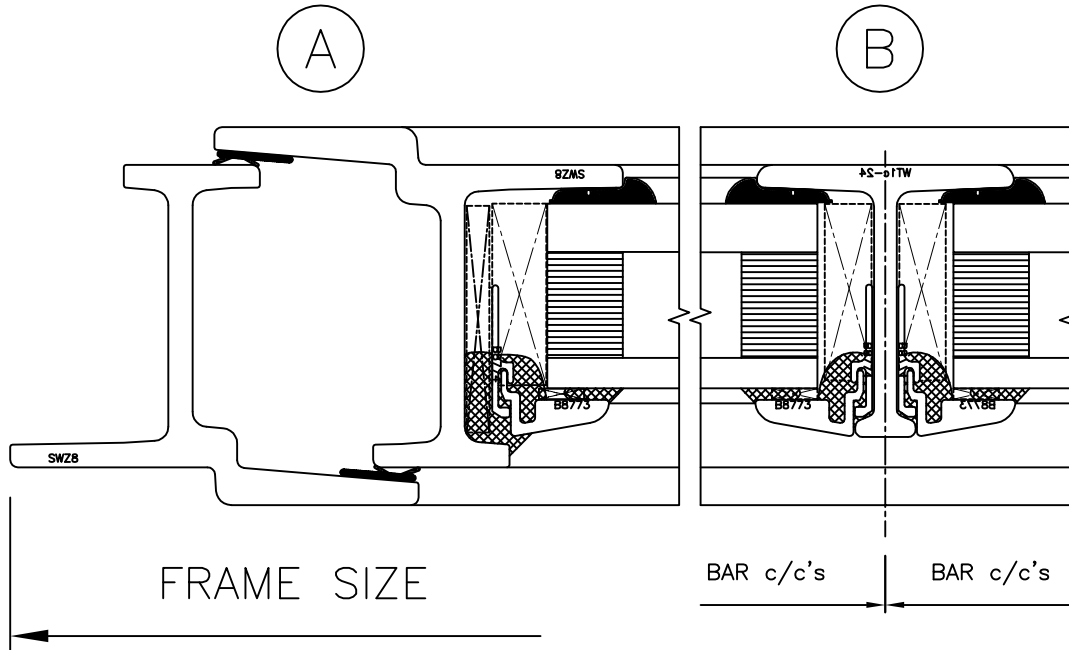


EB24 Section

*Open-In Doors
UnEqual Leg
Site Double Glazed
with 24mm Safety Units
Using Glasket,
Silicone & Alu'm Beads*

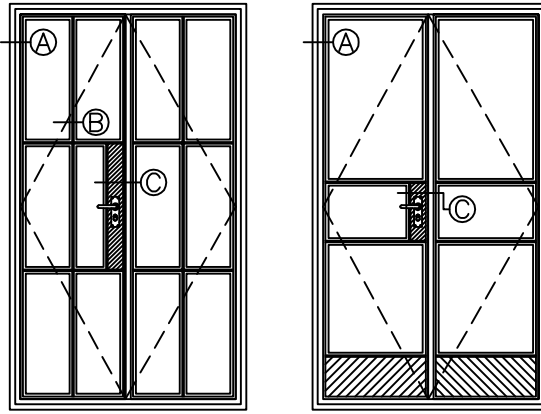

OPEN-IN DOORS

FULL SIZE DETAILS
0 5 10 15 20 25 30 mm